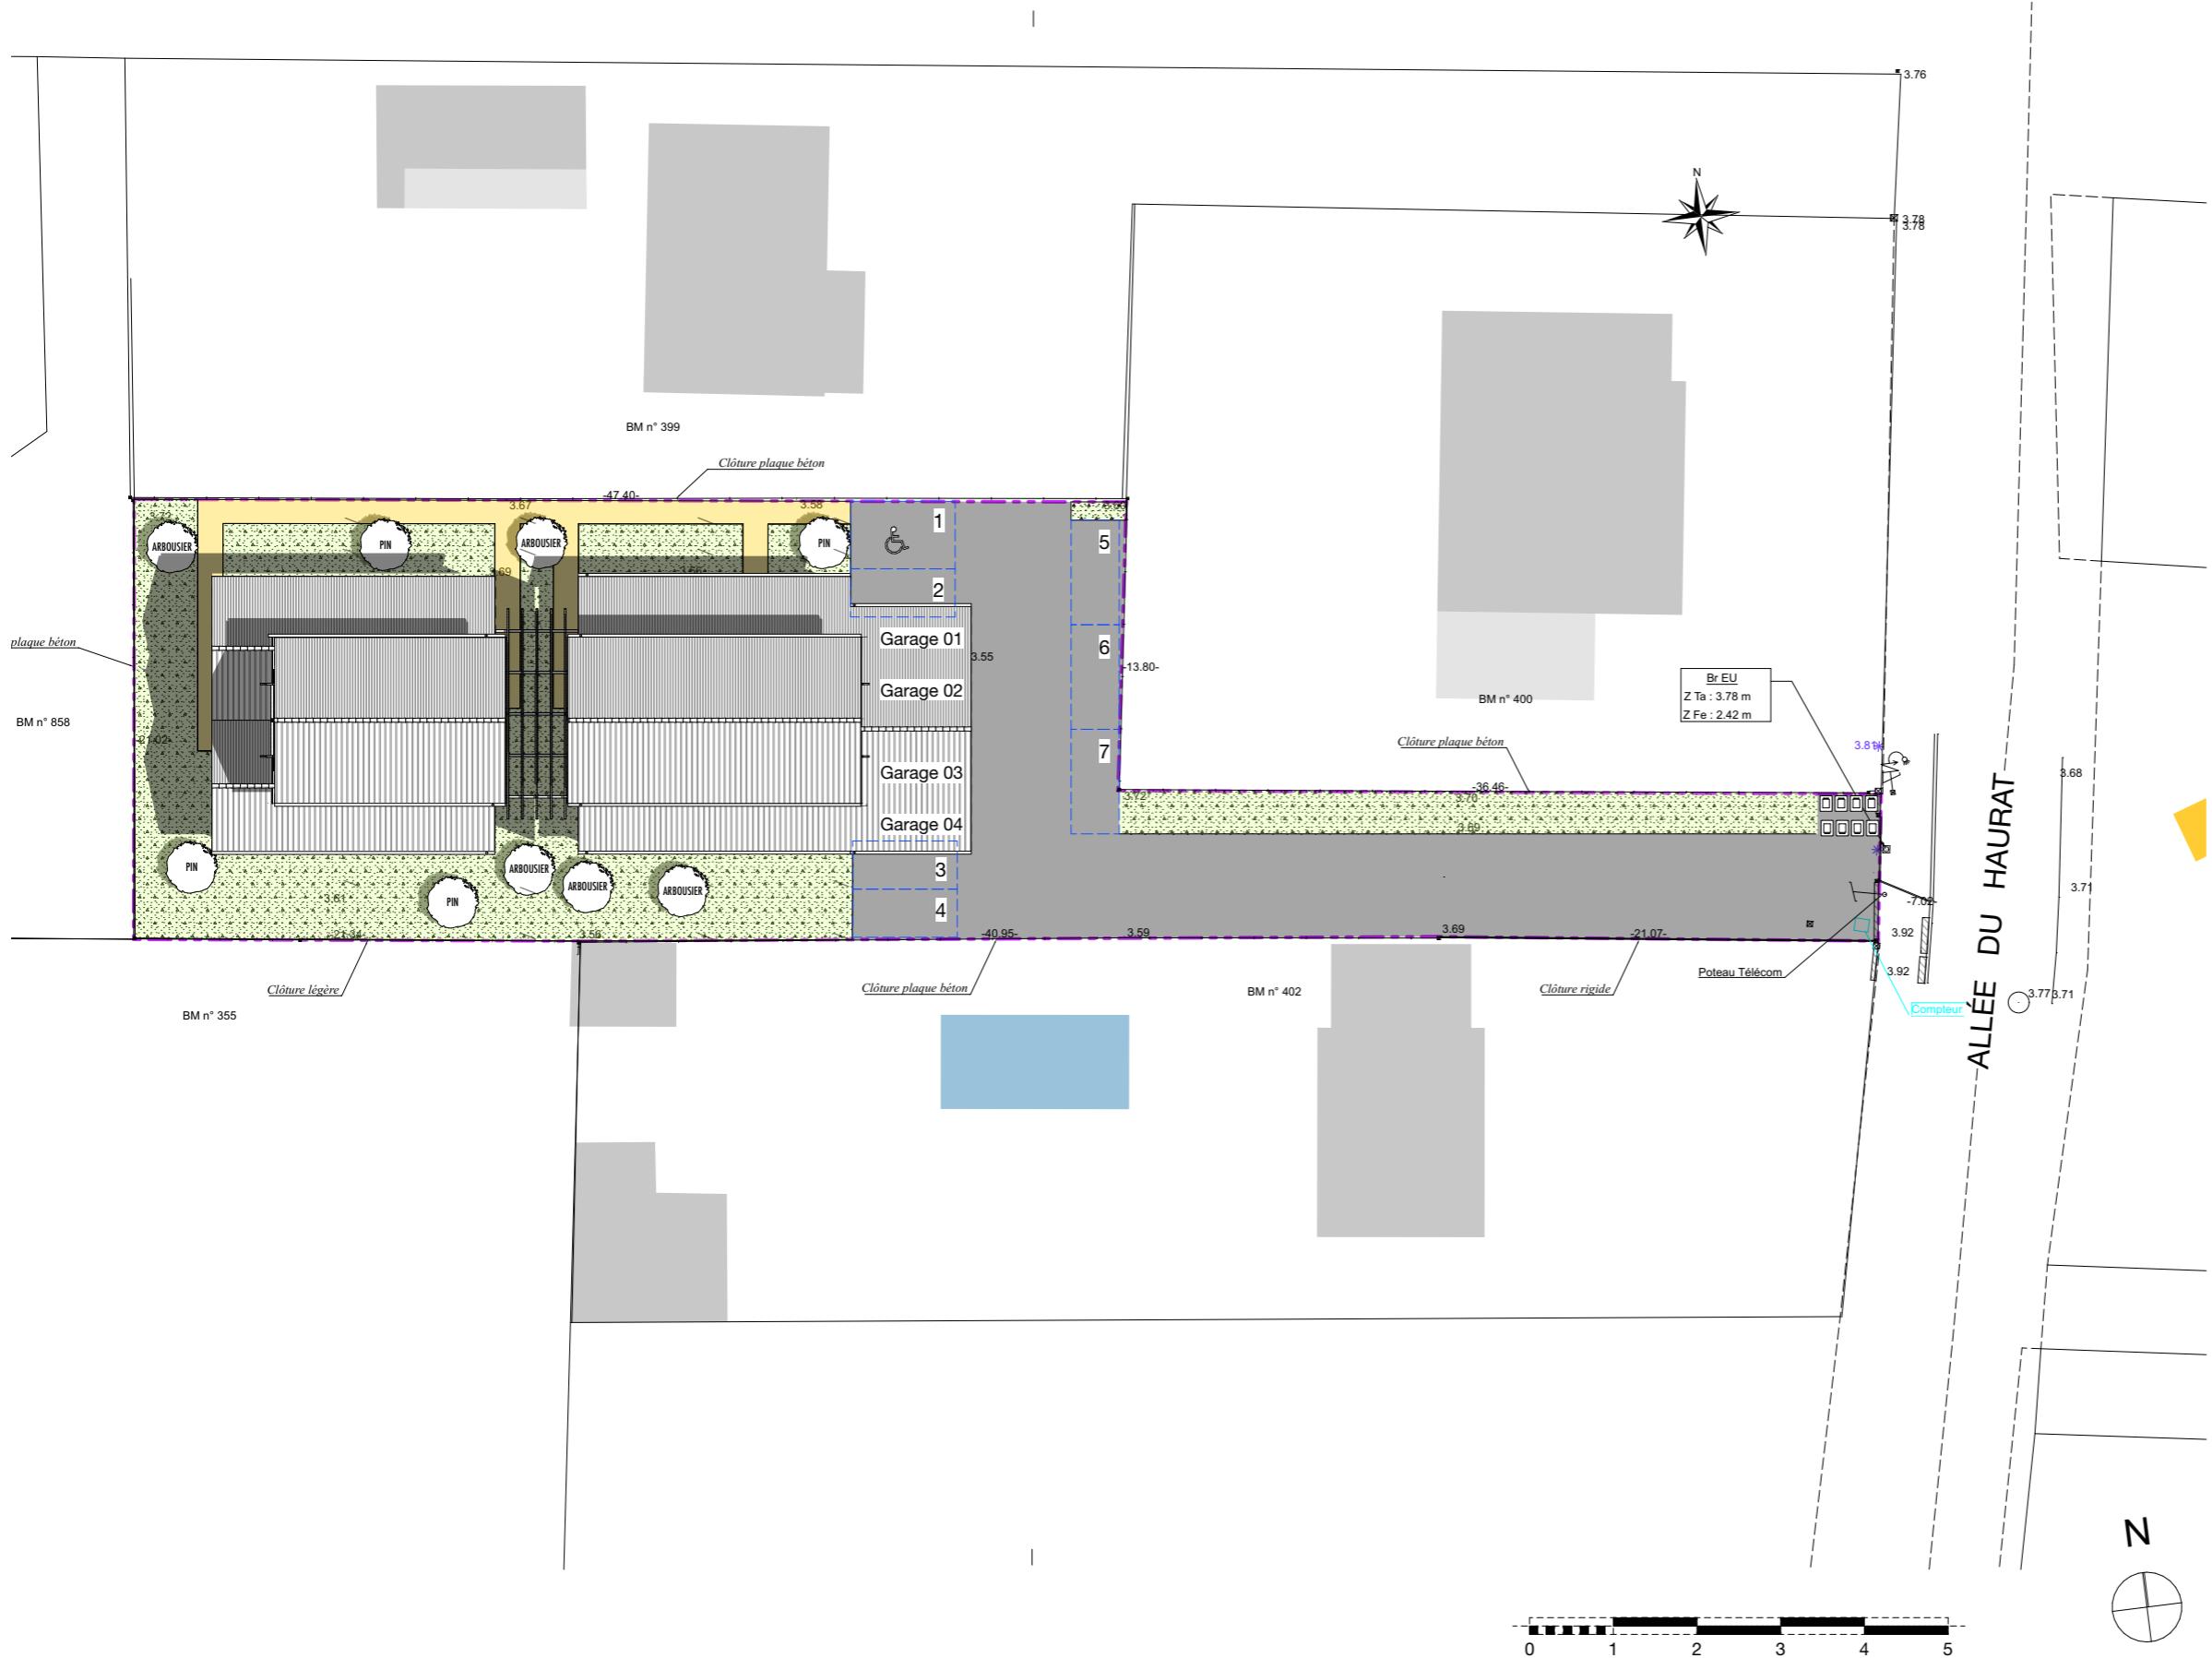



PLAN MASSE


Date	Modification	Indice